

Rev. March 28, 1996

Date: Aug. 23, 1971

Revised: Sept. 23, 1974


NOV. 17, 1982

REVISED: Dec. 9, 1983

Rev. April 16, 1986

PARKING METER POST INSTALLATION METHOD N° 3

Grass Plots, Brick & Bituminous Concrete Sidewalk - Excavation Unlimited

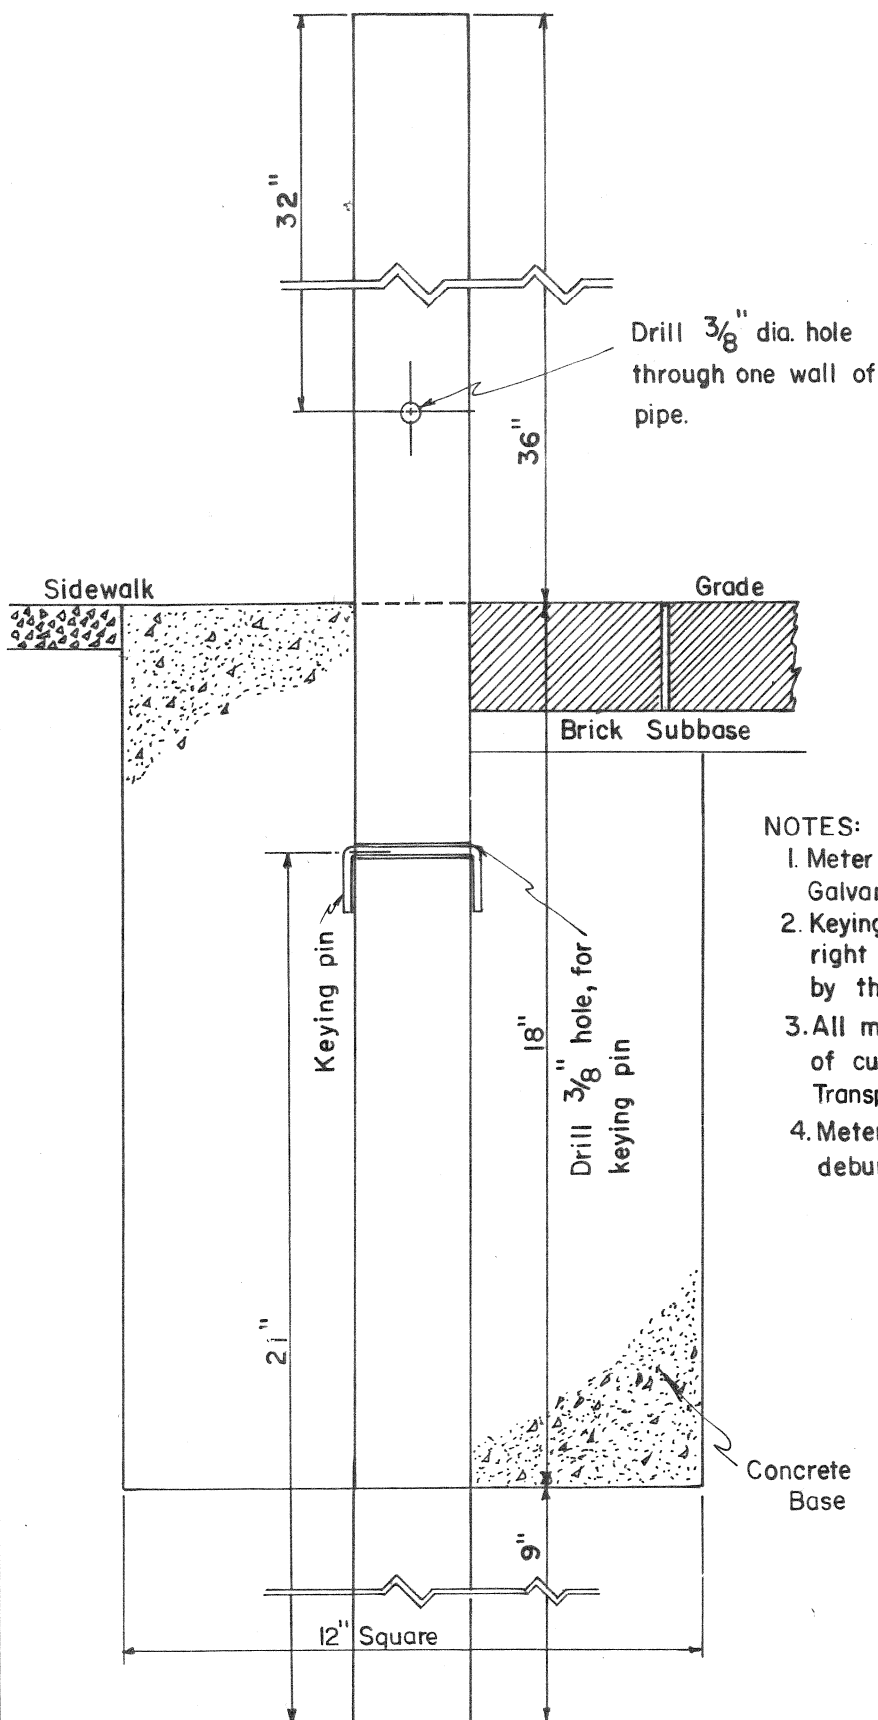

NOTES:

1. Meter posts to be 2" Schedule 40 Galvanized Pipe, 63" long.
2. Keying pin to be 1/4 (min.), 5" long bent right and left or other method approved by the Transportation Dept.
3. All meter posts to be 24" o.c. from face of curb except when instructed by the Transportation Dept.
4. Meter posts to be reamed inside and deburred outside on both ends.

A102

Scale: 3" = 1'-0"